


2ND FLOOR PLAN - NOTES
SCALE: 1/4" = 1'-0"

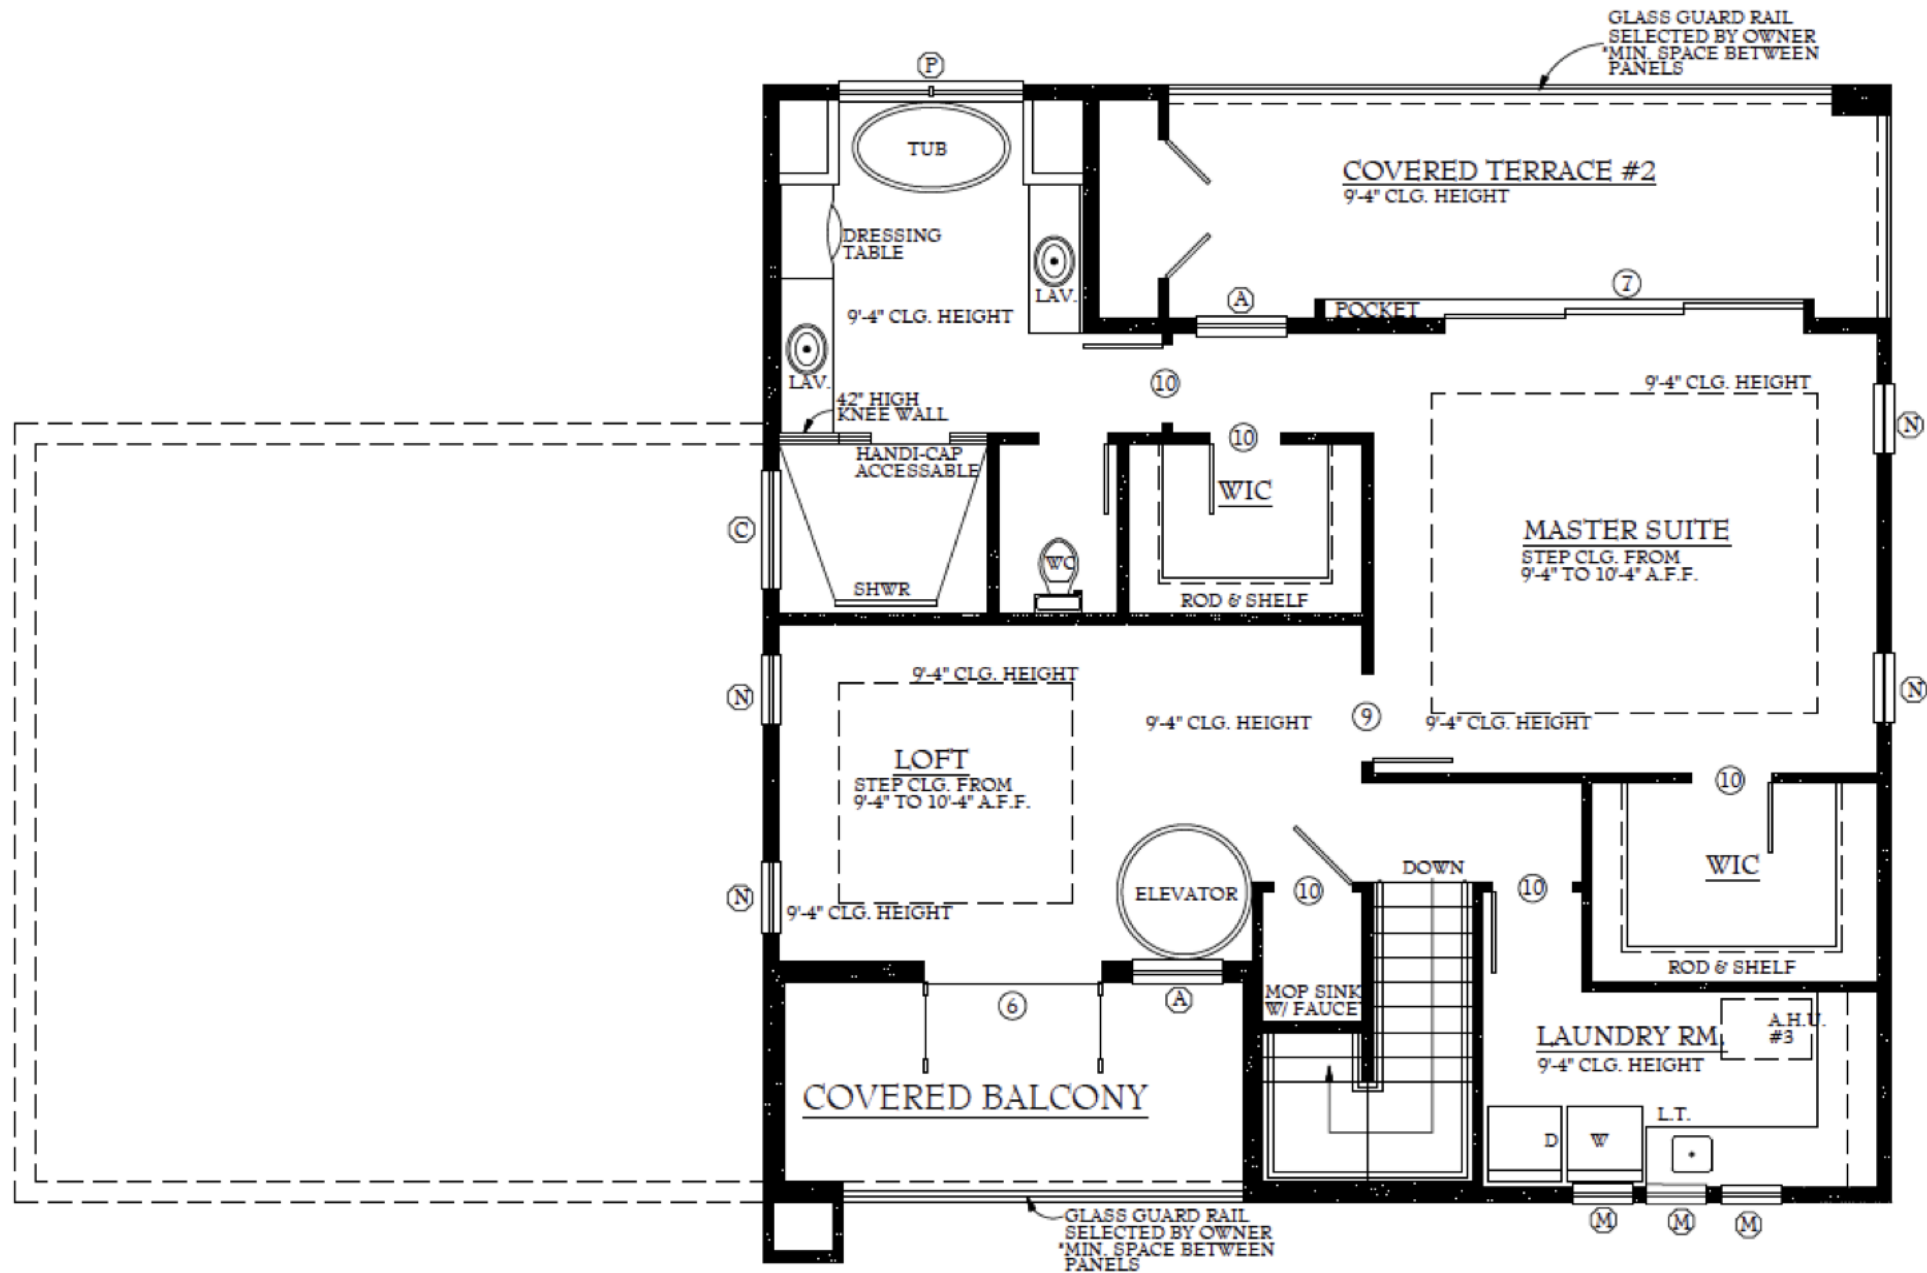

3RD FLOOR PLAN - NOTES
SCALE: 1/4" = 1'-0"