


Safety Railing (Typical)

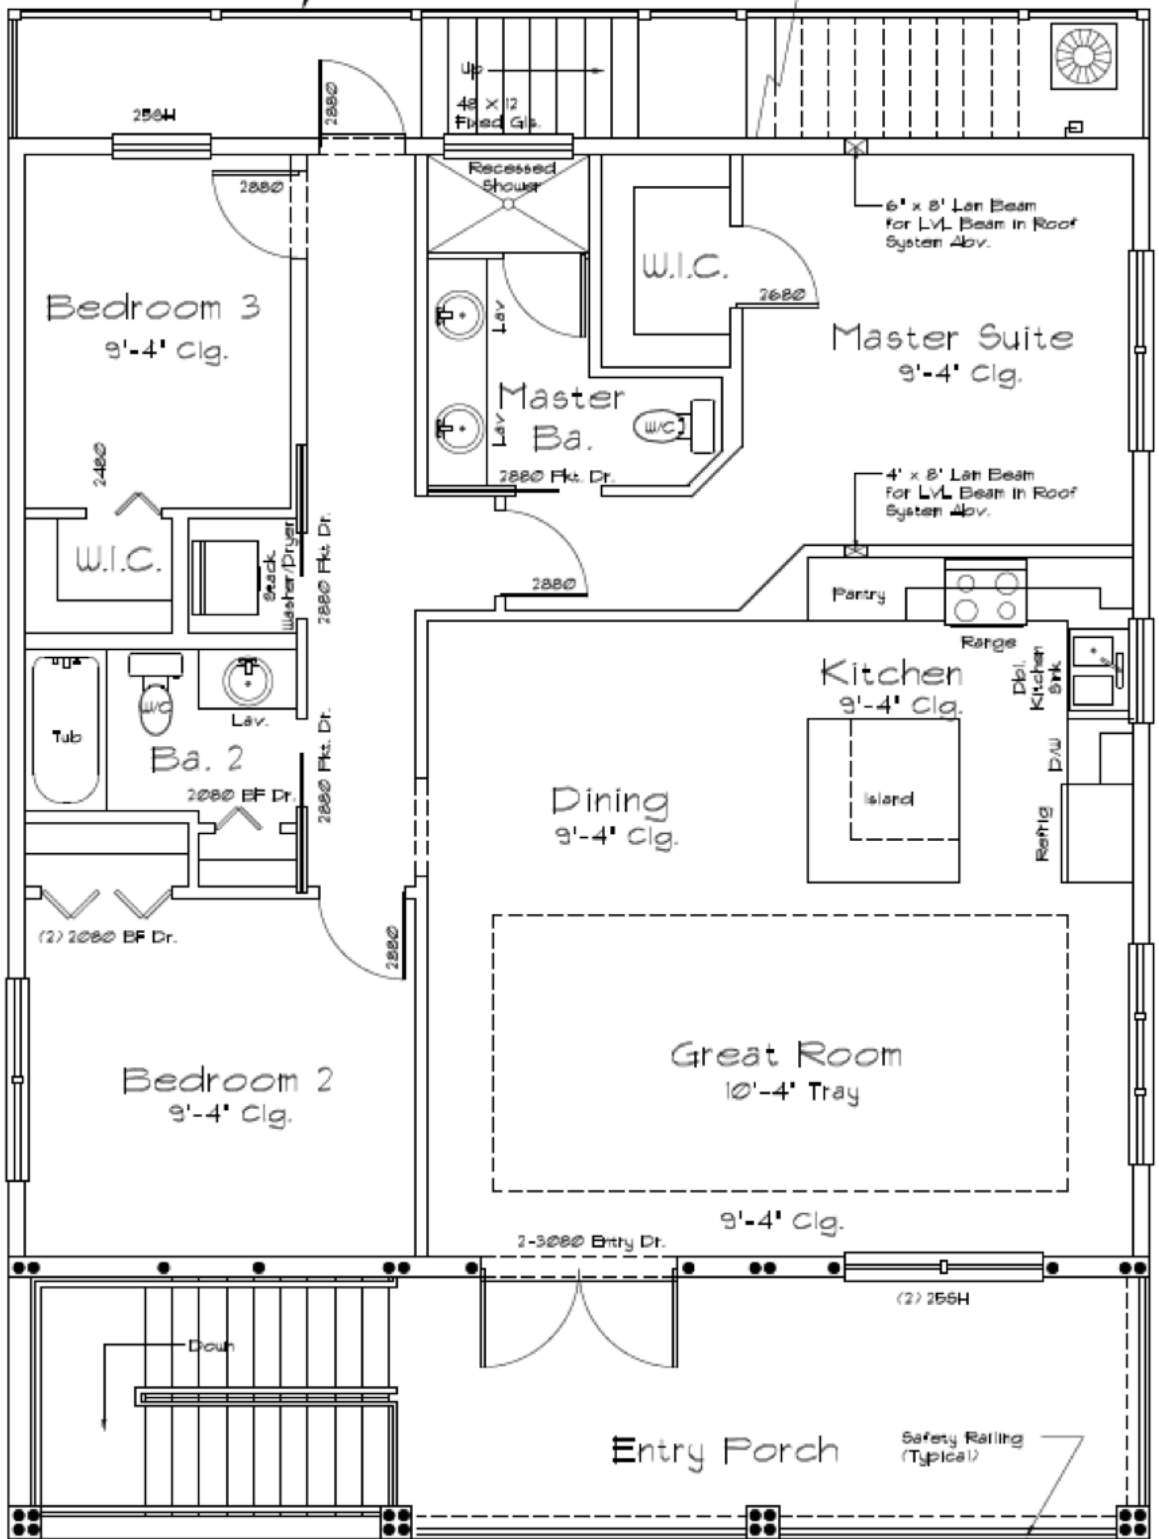

(2) 265H

24-5H


(3) 1/2 365H

(2) 265H

(2) 265H

Entry Porch

Safety Railing (Typical)

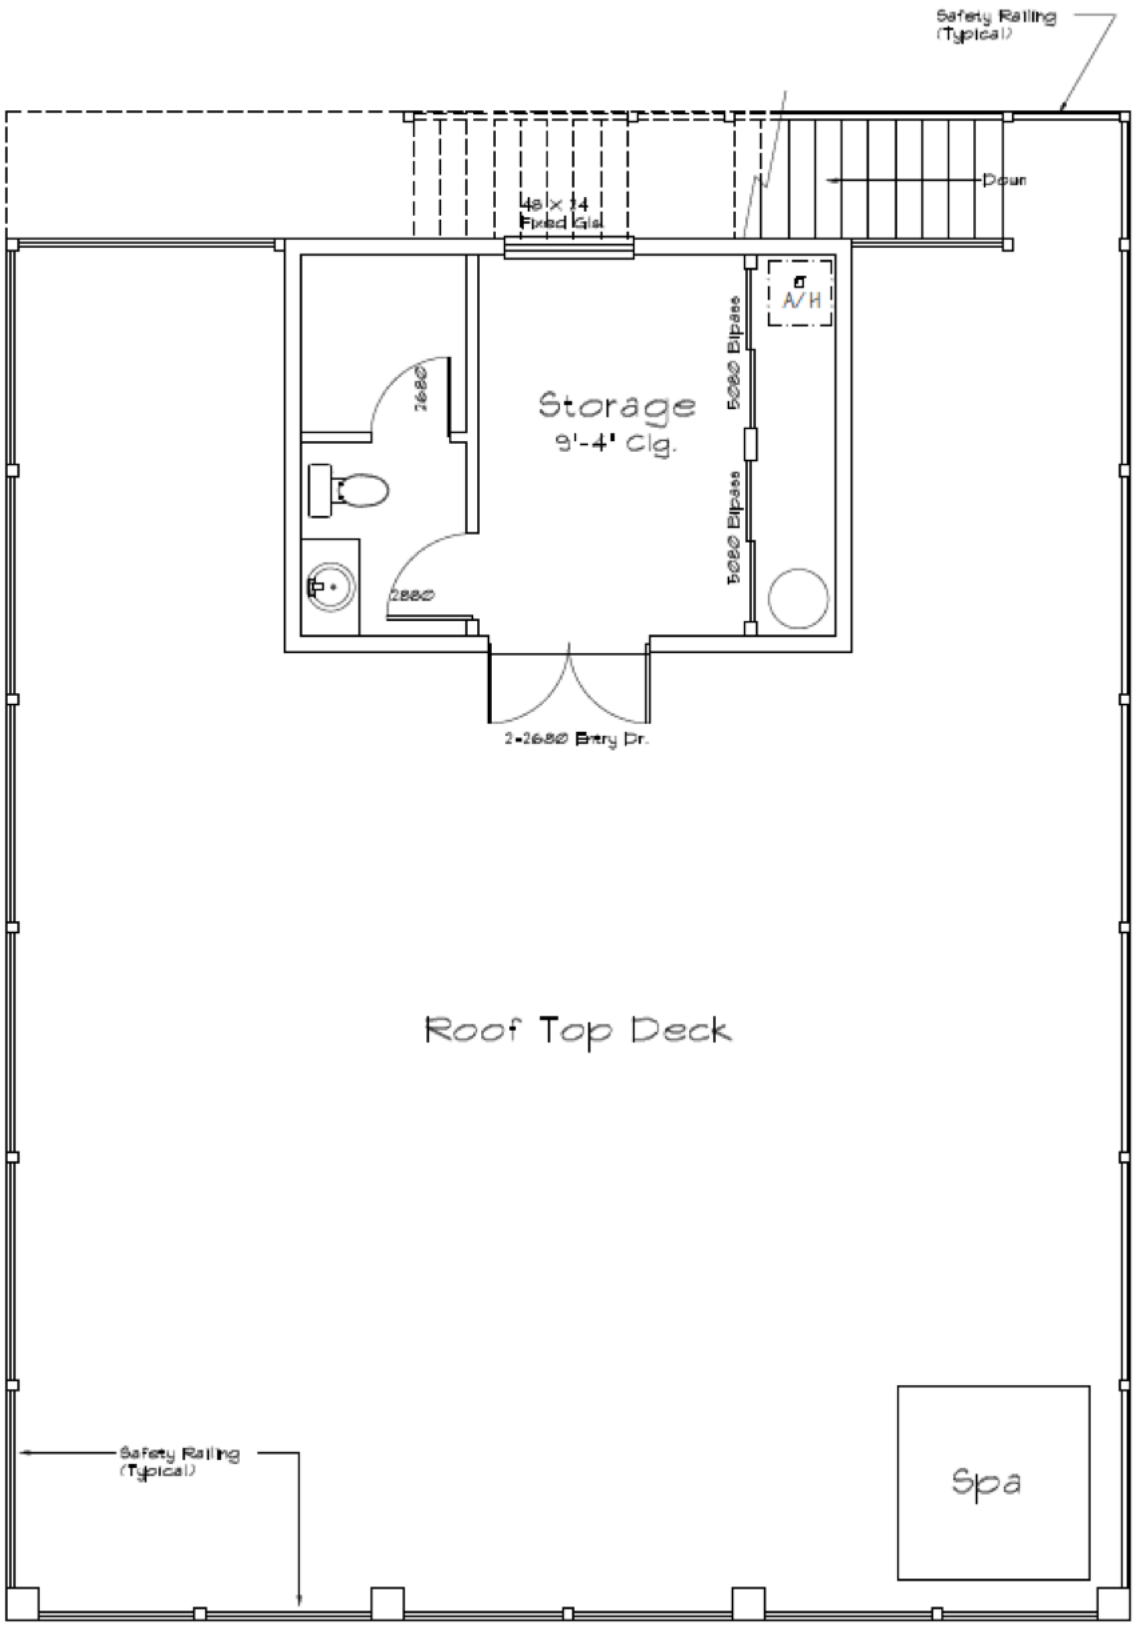

Safety Railing
(Typical)

48" x 34"
Field Gl.

Down

Storage
9'-4" clg.

A/H

2688

2688

5000 Bypass
5000 Bypass

2x2688 Entry Dr.

Roof Top Deck

Spa

Safety Railing
(Typical)